


Table with 2 columns: Symbol/Color and Description. Lists various types of roads (e.g., main road, secondary road, pedestrian path) and their corresponding symbols and colors used in the plan.

Table with 2 columns: Date and Description. Lists key dates in the project timeline, such as 'Issued for construction' and 'Start of work'.

Project information block including the contractor's name 'פמר ליברוביץ - מהנדסים בע"מ', contact details, and a technical drawing title block with scale and drawing number.

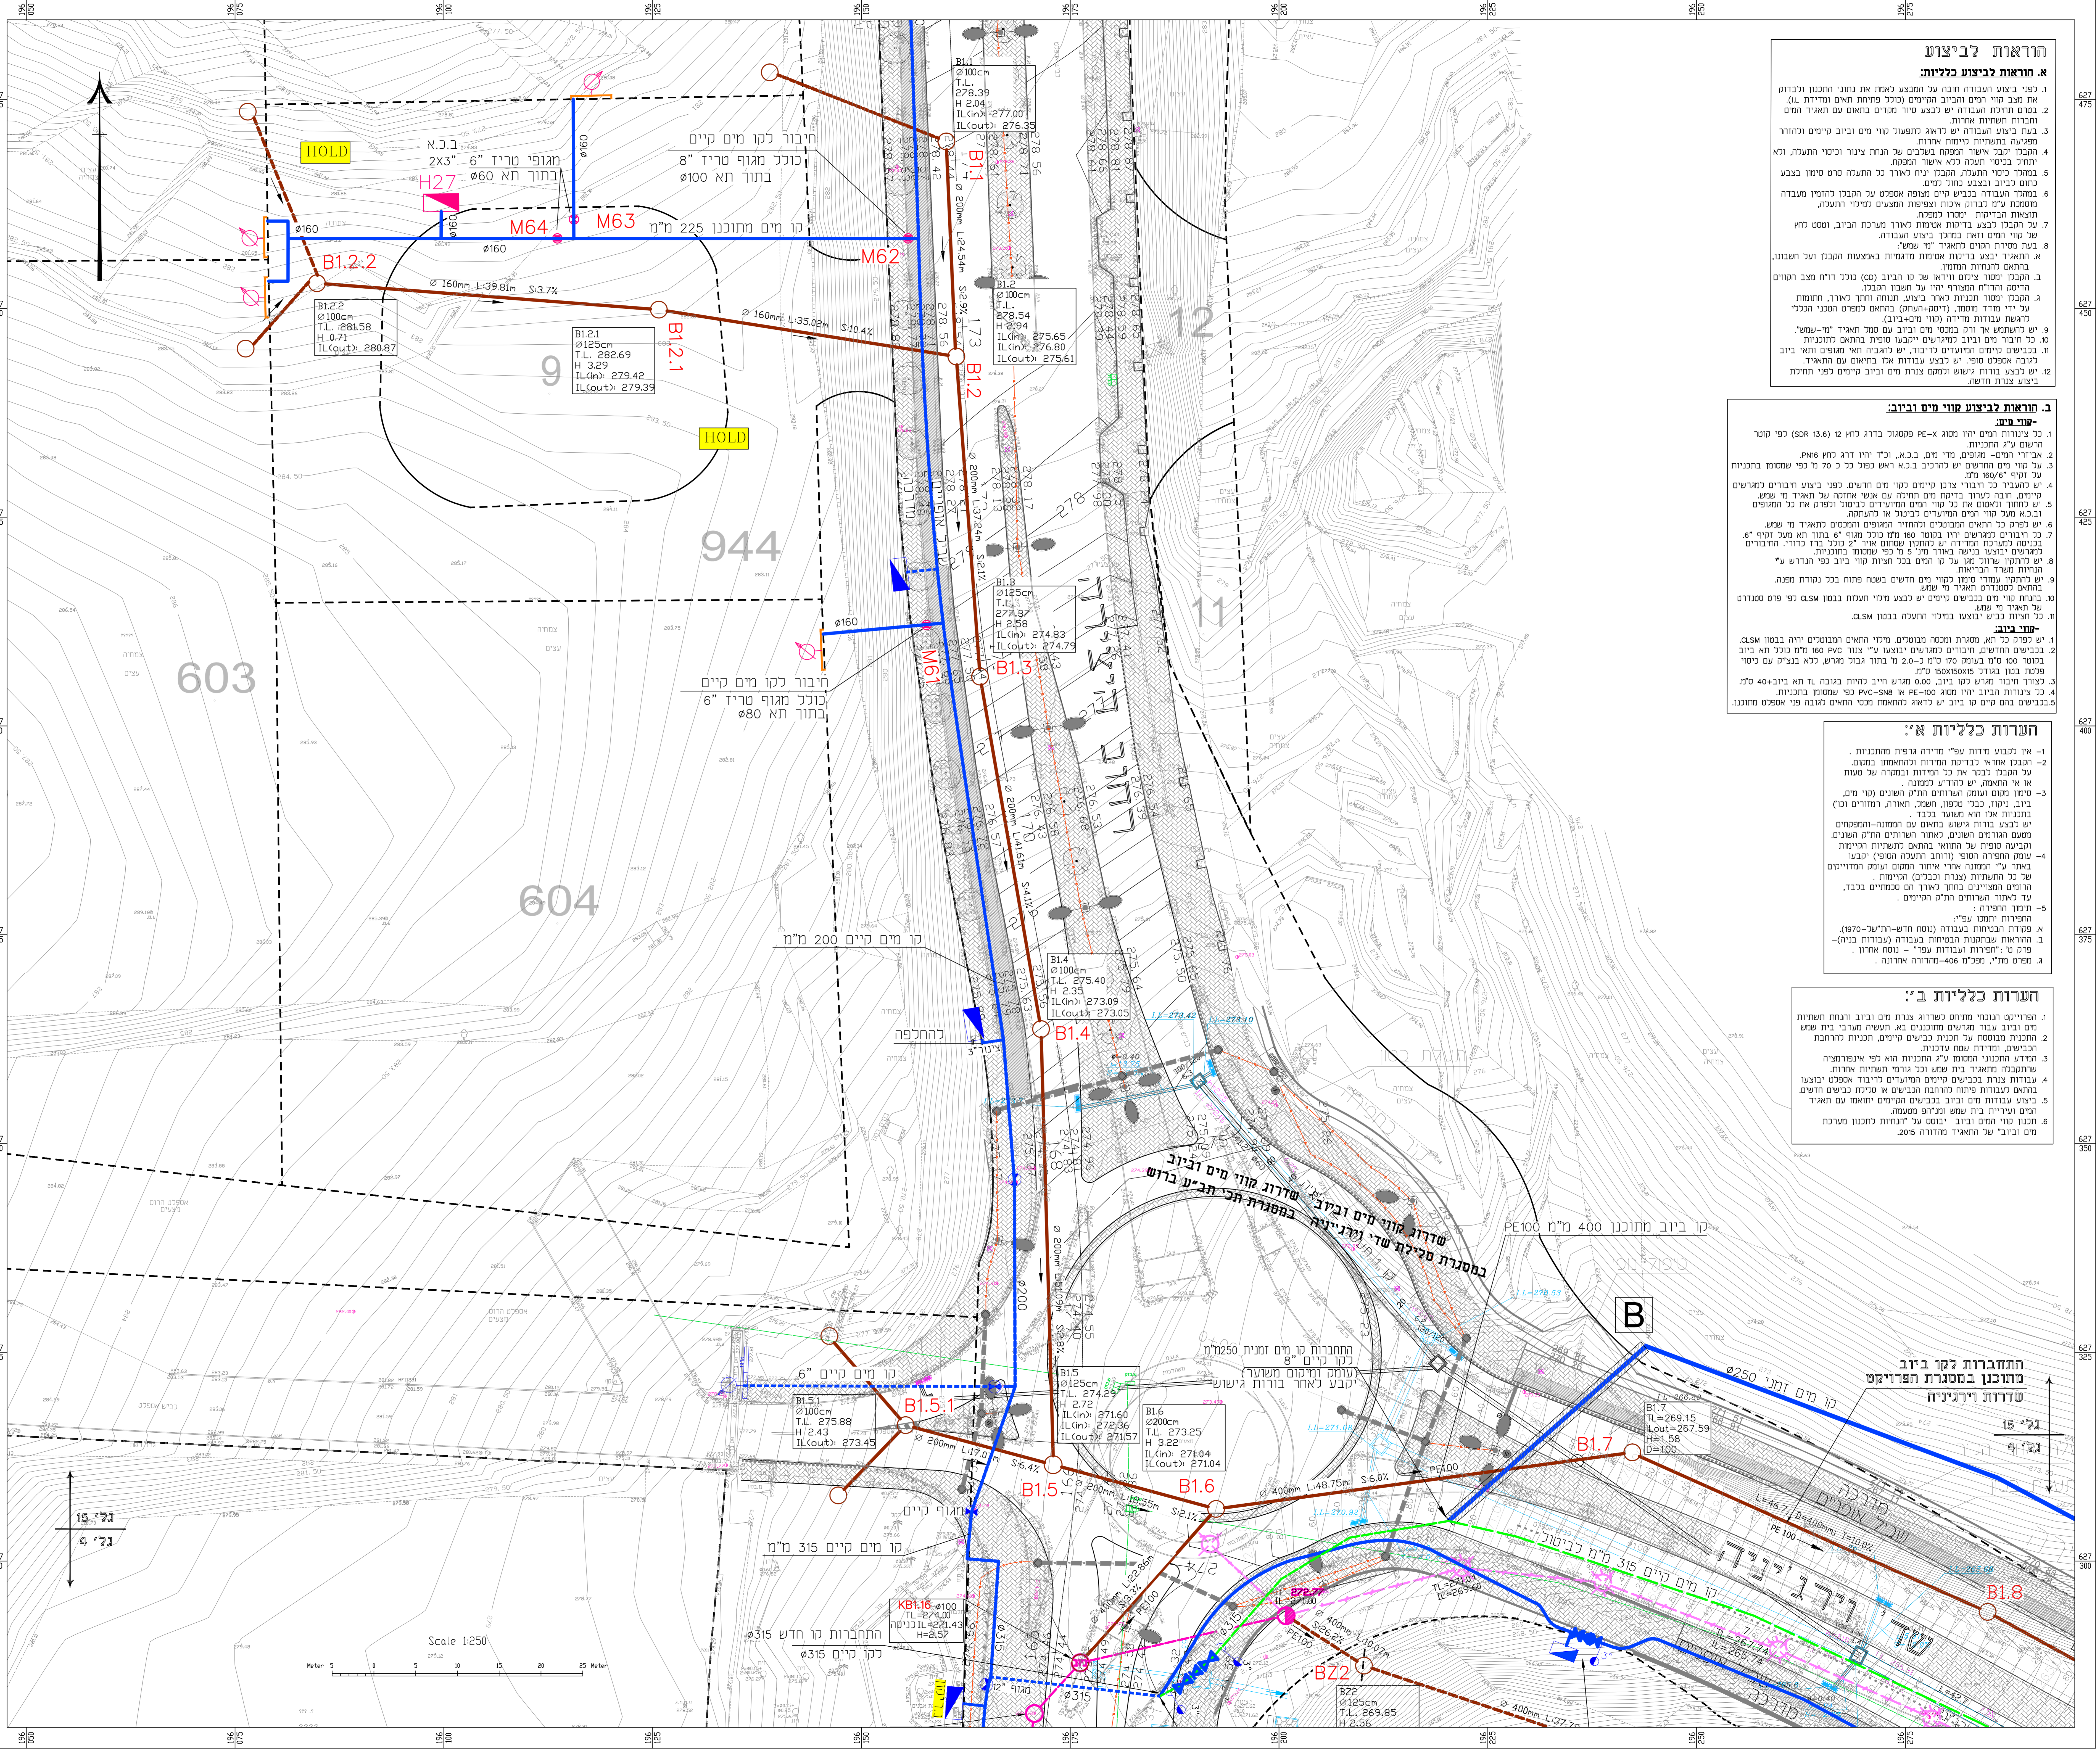

הוראות לביצוע
א. הוראות לביצוע כלליות
1. לפני ביצוע העבודה חובה על המבצע ליטוח את נתיבי התכנון ובכרוב...

ב. הוראות לביצוע מו"ז מים וביוב:
1. כל צינורות המים יהיו מסוג PE-X מסוגל בדרג 12 (SOR 13.6) לפי סדר הרשום ע"ג התכנית.

הערות כלליות א':
1. אין לקבוע ידיות עפ"י מידה גרפית מהתכנית.
2. המבצע אחראי לבדיקת הידיות והתאמתן בהתאם...

הערות כלליות ב':
1. הפרויקט הוגהב מתחום שרדוג צנרת מים וביוב והתחת תשתיות מים וביוב עבור מרפאת מחוננת בא. העשיה מער"ב בית שמש...